


Automatic residential fire sprinkler system shall be installed for the following County building c. Detached garages, additions, and alterations per local fire authority

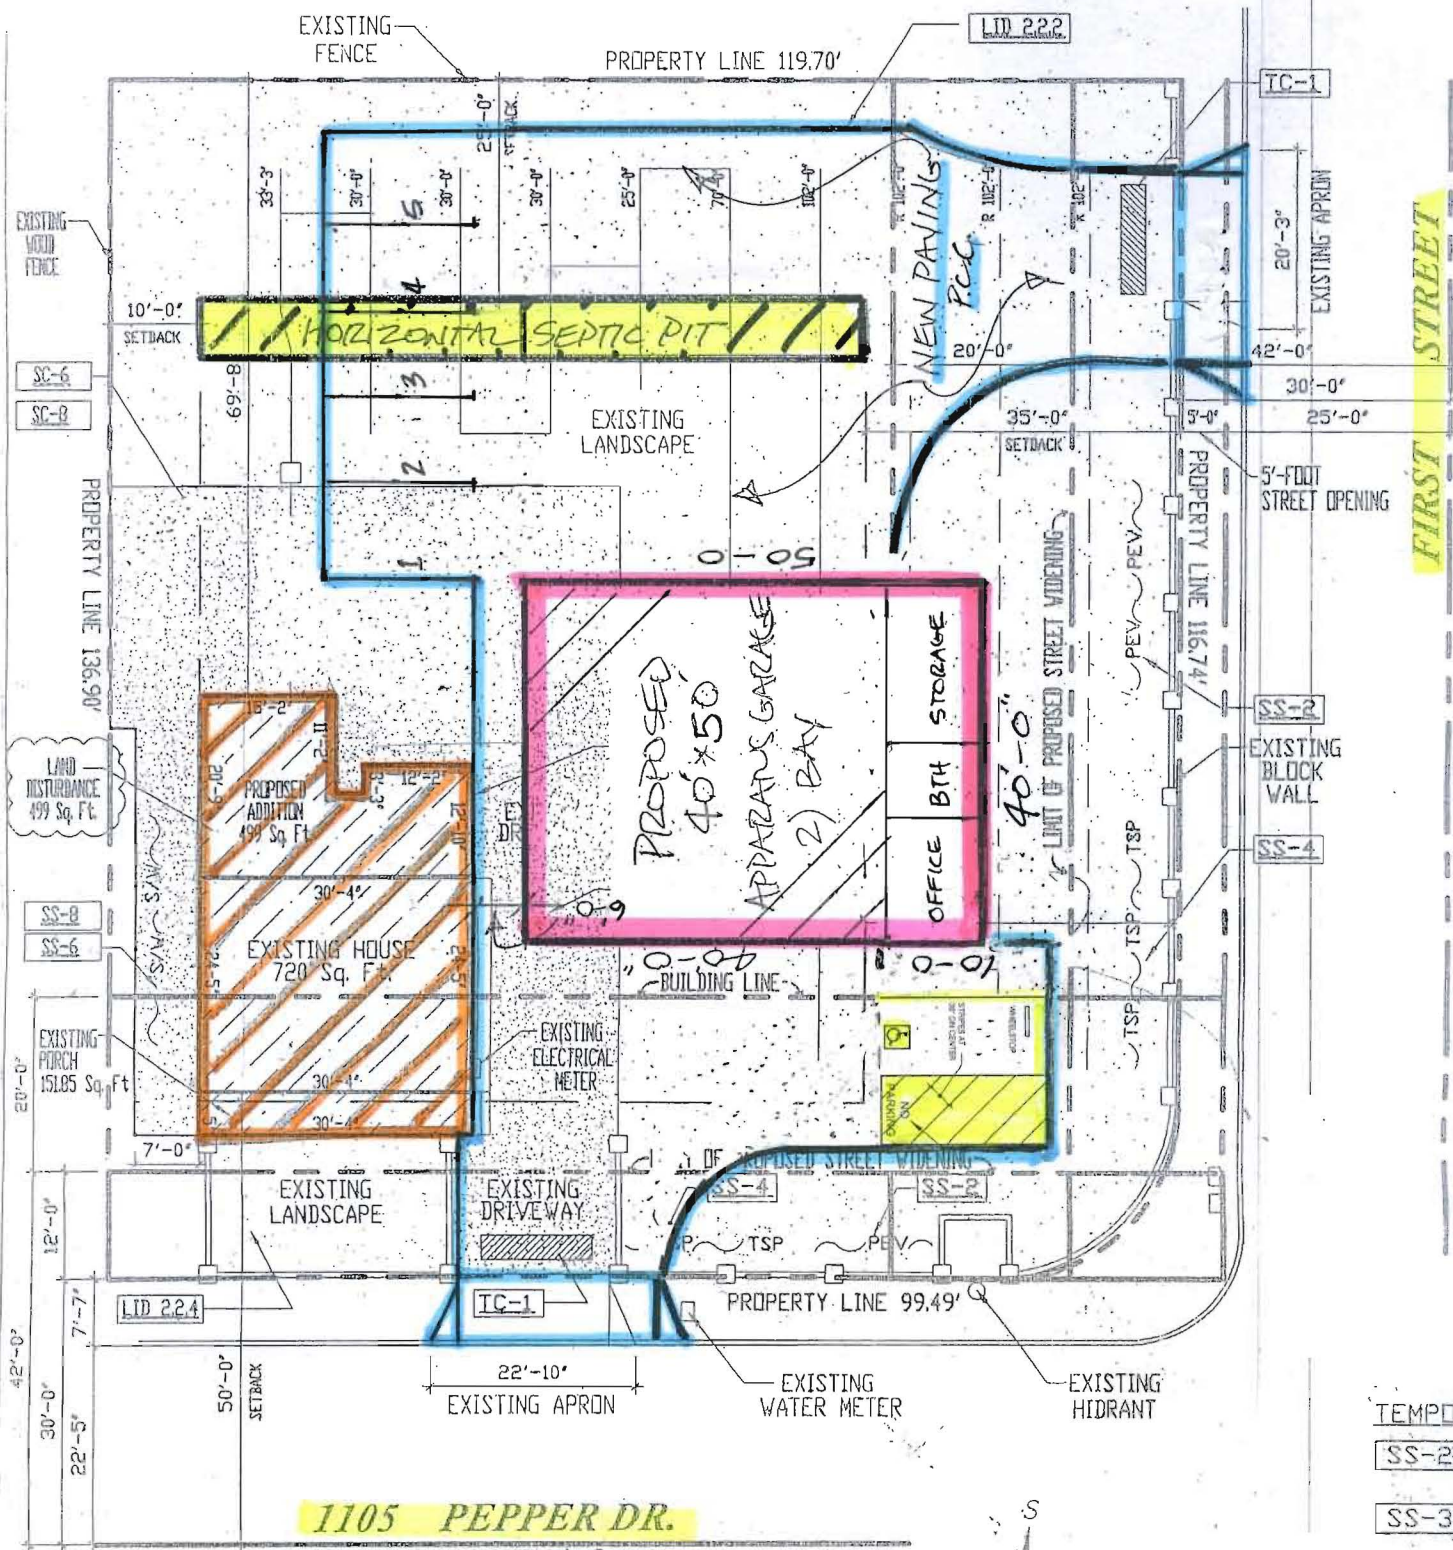

*** PROPOSED FIRE STATION**


Site Plan

SCALE: LOWTS 1187

Approved
 Department of Environmental Health
 [Signature] 1/29/14
 Specialist Data
 1 Bedroom addition 499 sq ft

ENTIRE LOT IS FUEL MODIFIED

THE INSPECTOR WILL RECHECK FOR EXPANSIVE SOILS AND/OR GRADING REQUIREMENTS AT FIRST FOUNDATION INSPECTION.

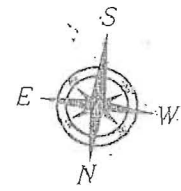

- TEMPD
- SS-2
- SS-3
- SS-4
- SS-6
- SS-7
- SC-5
- SC-6
- TC-1